


CONTRACTORS MUST NOT SCALE THIS DRAWING  
 ALL DIMENSIONS AND LEVELS TO BE VERIFIED ON  
 SITE BY CONTRACTOR PRIOR TO  
 COMMENCEMENT OF WORKS  
 ANY DISCREPANCIES OR AMBIGUITIES TO BE  
 REPORTED IMMEDIATELY TO DA PRATO DESIGN  
 PRIOR TO CONSTRUCTION OR FABRICATION  
 DRAWINGS TO BE READ IN CONJUNCTION WITH  
 RELEVANT ENGINEER'S DRAWINGS.  
 SUBJECT TO SITE SURVEY

Revisions :

PRELIMINARY

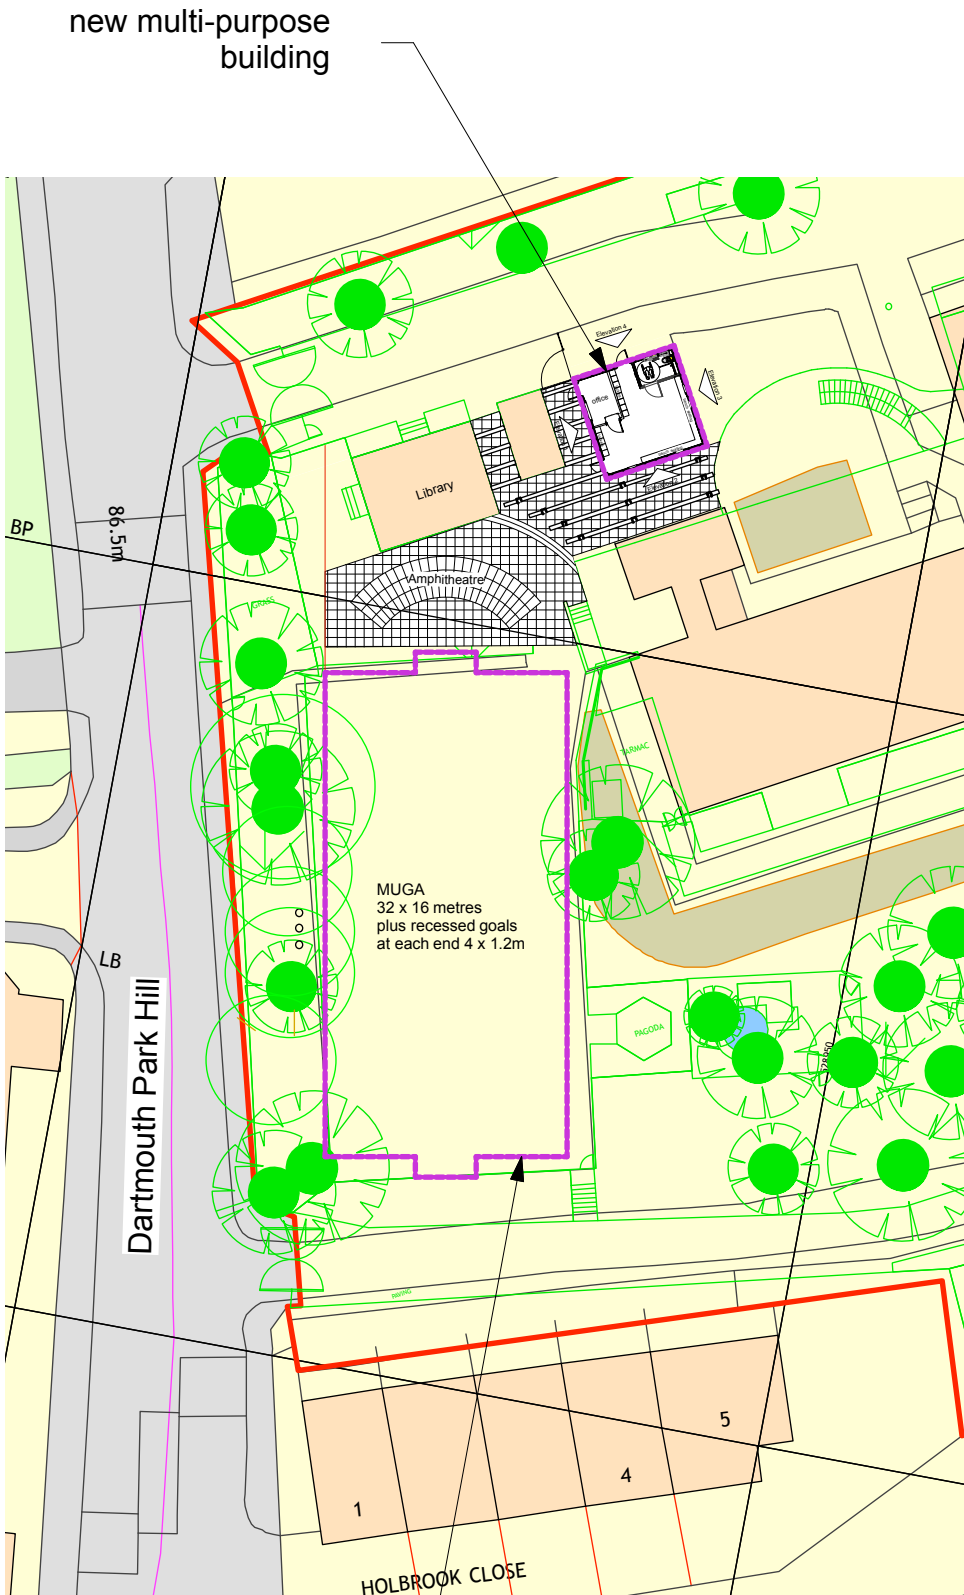

new multi-purpose building

extent of new MUGA pitch

1 Proposed Site Plan  
 Scale: 1:500



**daprato** design Ltd  
 Architectural and Interior Design Consultants  
 10 Woodhouse Place, London N12 6JF  
 South Africa  
 www.daprato.co.uk  
 © 2020  
 dART  
 ALL RIGHTS RESERVED

PROJECT	St. Joseph's RC Primary School, Highgate - MUGA PROJECT	
DATE	12/02/2020	
SCALE	1:500 @ A4	
TITLE	PROPOSED SITE PLAN	
JOB No.	DRAWING	REVISION
1901	P/60	